


NOTES:


1. Background O.S. mapping shown in greyscale.
2. All dimensions in metres, unless otherwise indicated.
3. Site survey carried out on 30th August 2023.
4. All levels to Ordnance Survey Datum.

LOCATIONS OF PROPOSED UPGRADE WORKS:

- Repairs carried out under emergency works in 2023
- Section of access roadway where upgrade works are proposed
- Upgrade works are proposed along the following segments of the access roadway:
 - CH00 to CH 704 (L = 704m.)
 - CH 987 to CH1125 (L = 138m.)

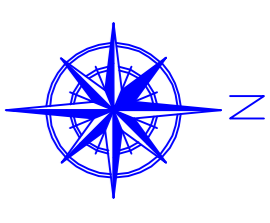

Tie-in to existing section of road upgraded in 2020

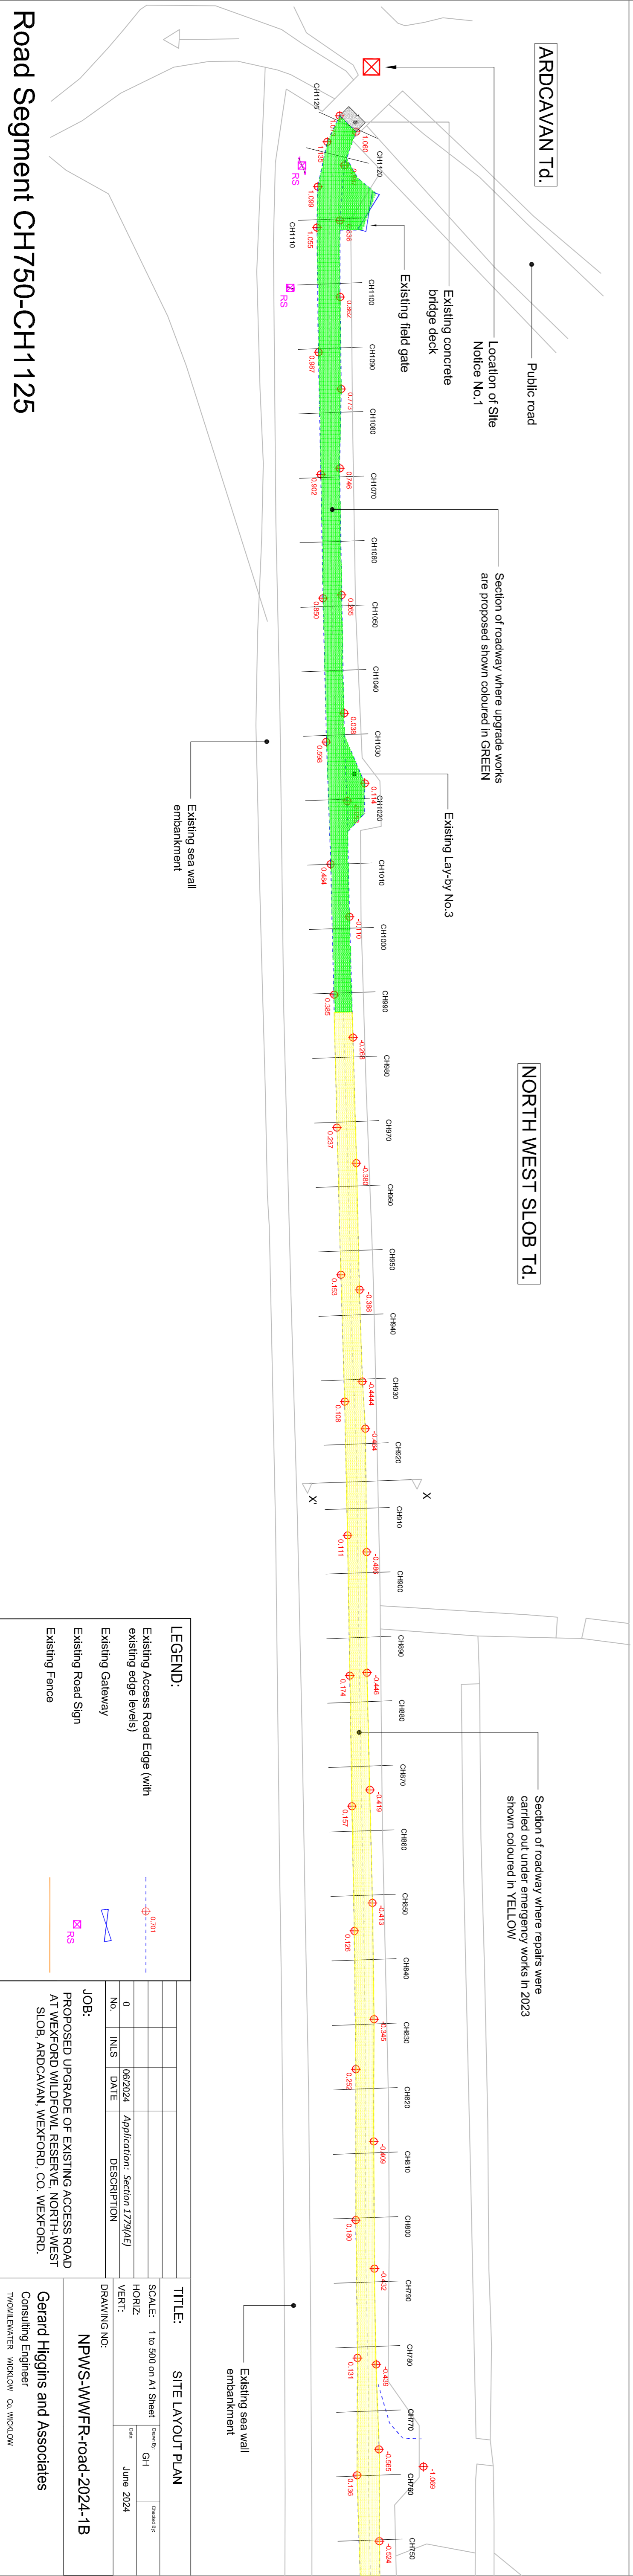

LEGEND:

- Existing Access Road Edge (with existing edge levels)
- Existing Gateway
- Existing Road Sign
- Existing Fence

JOB:

PROPOSED UPGRADE OF EXISTING ACCESS ROAD AND CAR PARK AT THE NORTH WEST SLOB, ARDGAVAN, WEXFORD, CO. WEXFORD.

DRAWING NO.: NPWS-WWFR-road-2024-1B

TITLE: SITE LAYOUT PLAN

SCALE: 1 to 500 on A1 Sheet

HORIZ: CH

VERT: June 2024

Gerard Higgins and Associates
Consulting Engineer
TWO BELMONT WOODCOTT CA. WEXFORD